

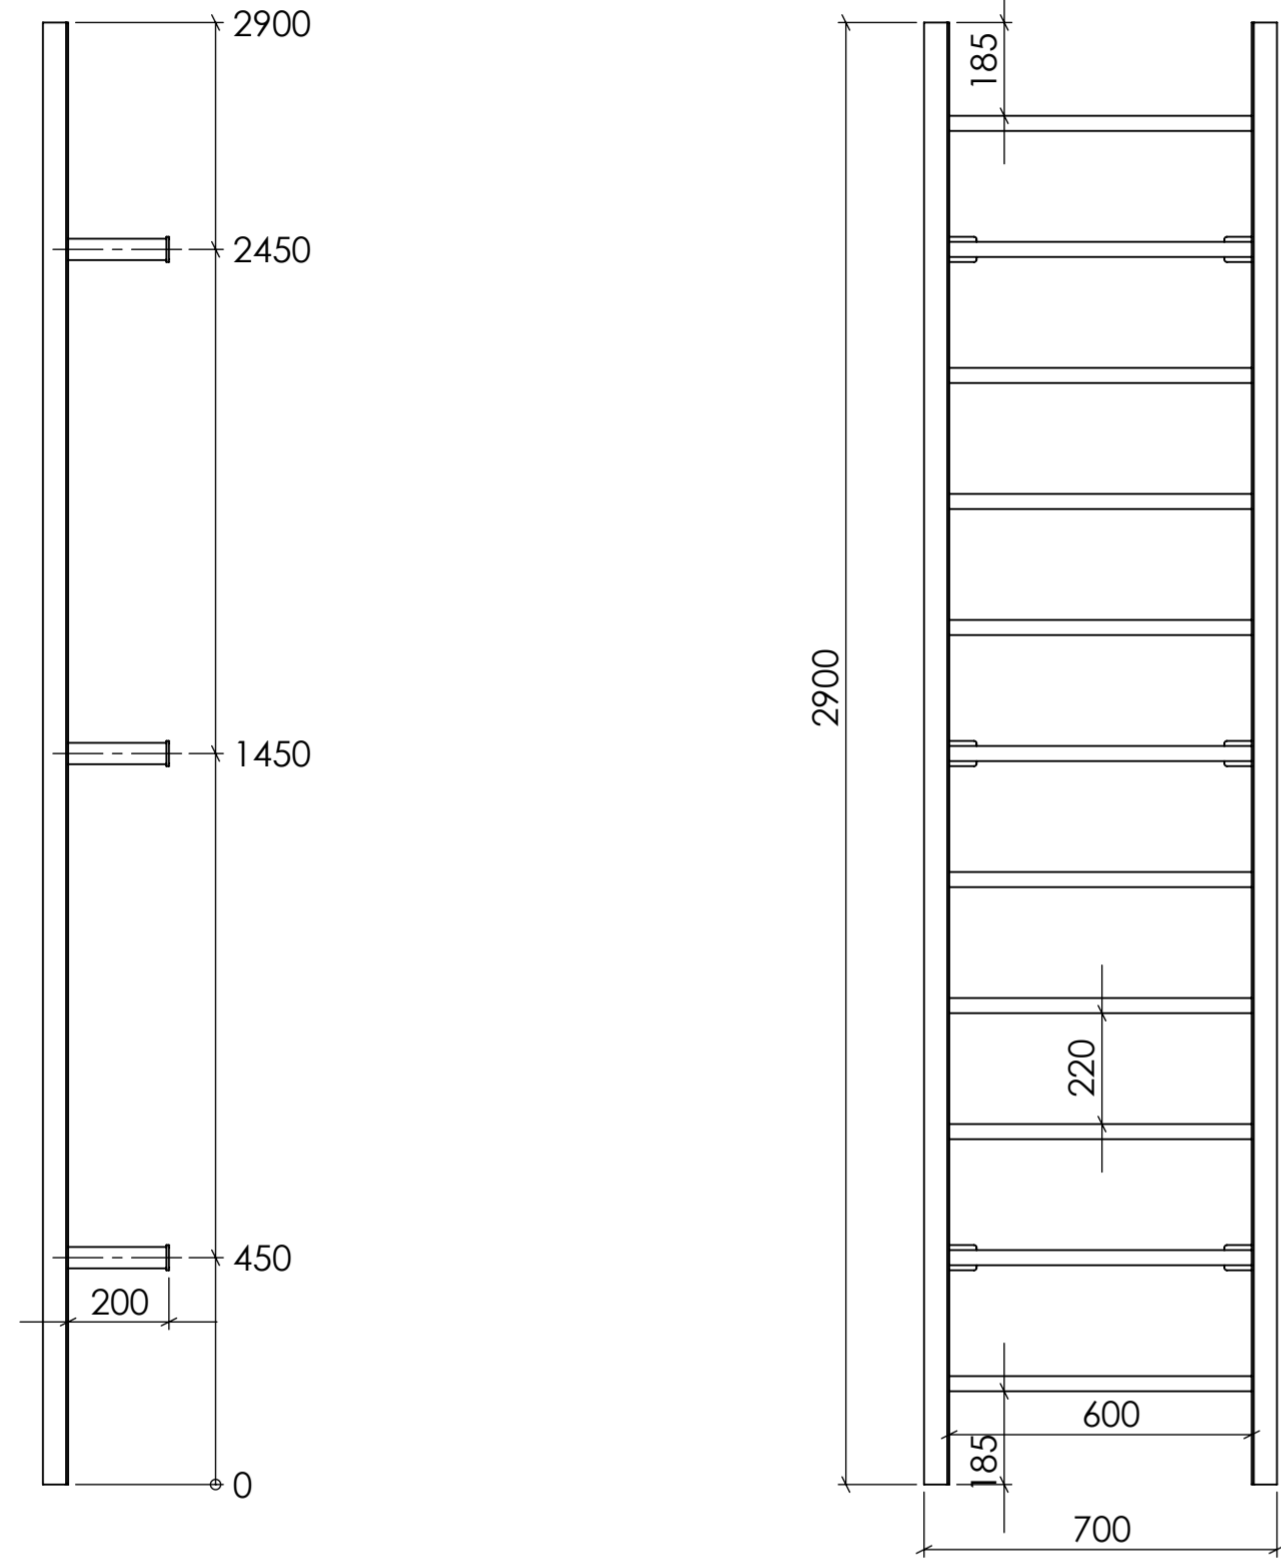


A181 - Dazytos - Kopecios - no installation - Baltijos statybos organizacija - Pabrade

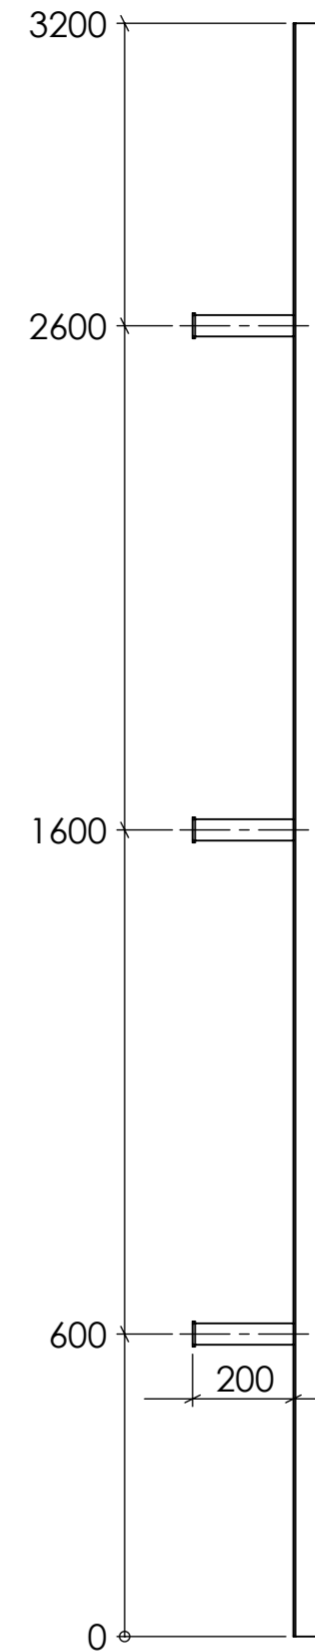

SECTION A-A
SCALE 1 : 15

**2.9m ilgio kopėčios.
3vnt**

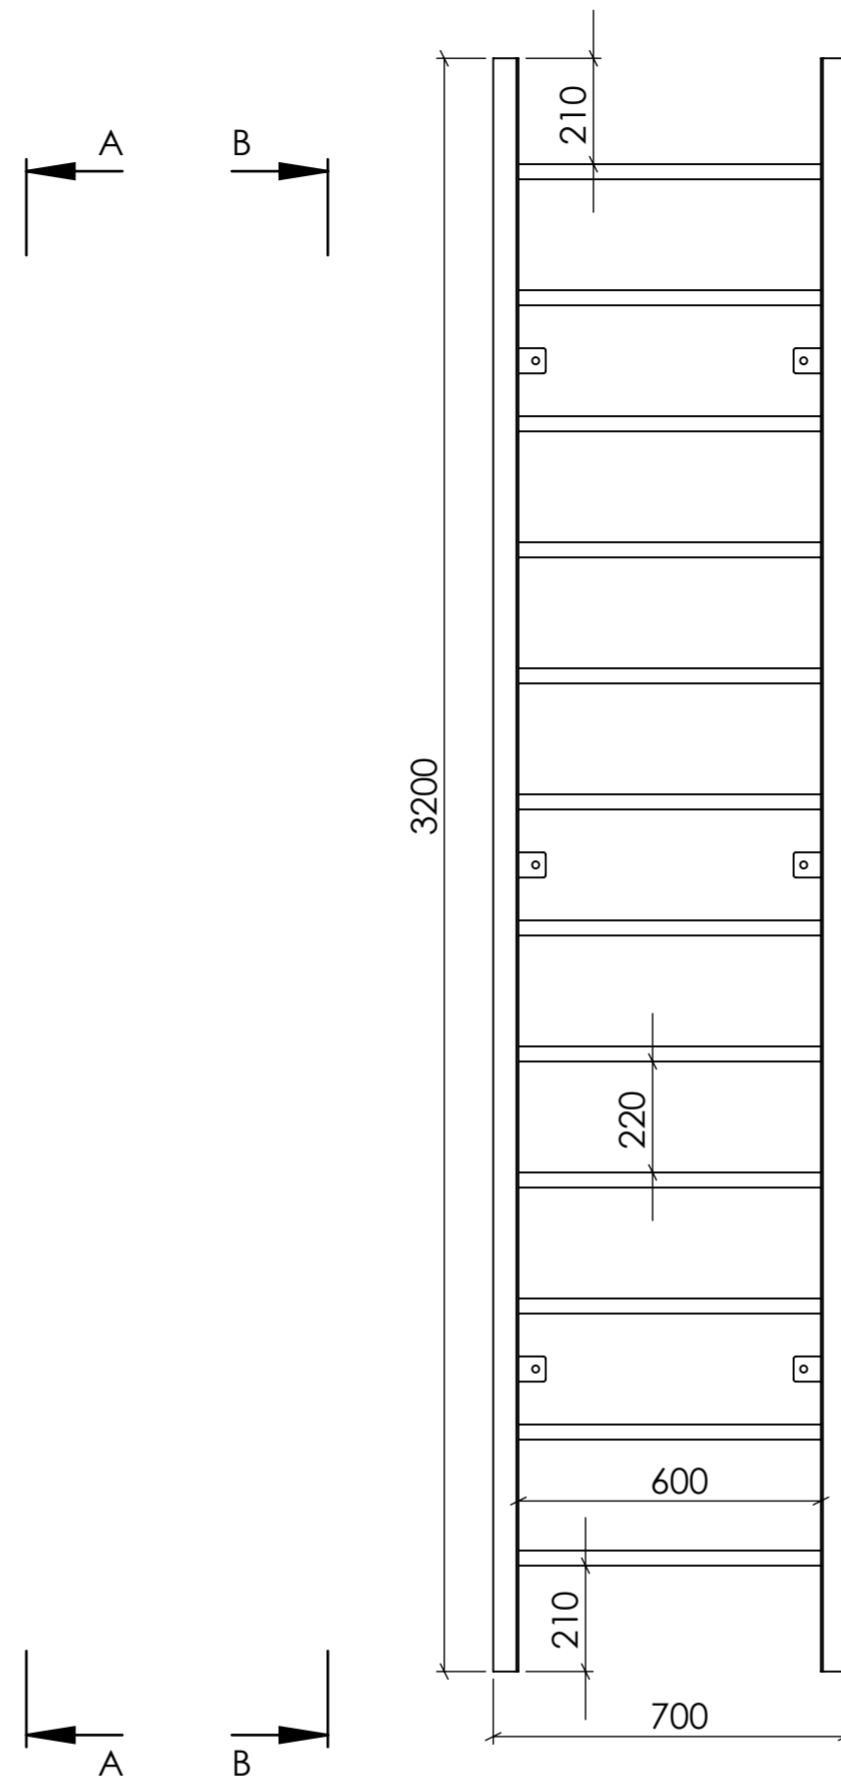


SECTION B-B
SCALE 1 : 15

**3.2m ilgio kopėčios.
6vnt**

Class of Tolerance	120-140	400-1000	1000-2000	2000-4000	4000-8000
Dimension	+1	+1.5	+2	+4	+8
Tolerance	0-10	10-50	30-120	120-400	over 400
Dimension	+1/30	+1	+2	+4	+8
Tolerance	±1/30	±1	±2	±4	±8

EN 1090-1:2009,+A1:2011, EXC2/EXC3

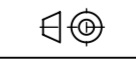Info:				Pavardė, parašas / Last name, signature		Data / Date		Projektas / Project		Medžiaga / Material		Mastelis / Scale		Revizija / Revision	
Pav. padengimas / Surface treatment		RAL		Kiekis vnt.		2024-08-21						1:100			
Padengimo storis / Coating thickness															
				Failo pavadinimas / File name		A181_CO_03		Pav. / Part code:		A181_CO_03		Formatas / Sheet size		Lapų sk. / Total sheets	
				Kokybės patikra / Quality insp.						COSMOS CONSTRUCTION		A2		1 1	

RAL 7040

COSMOS CONSTRUCTION