

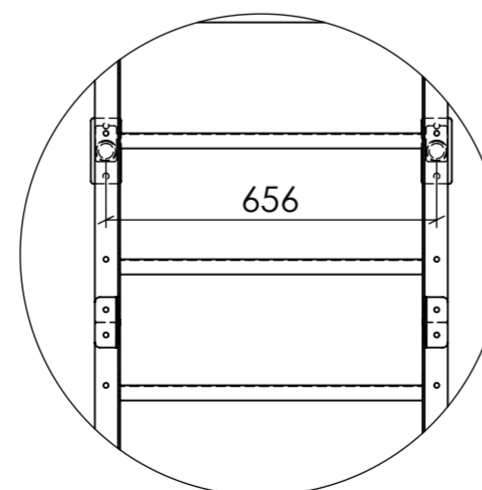


KOP_15.0

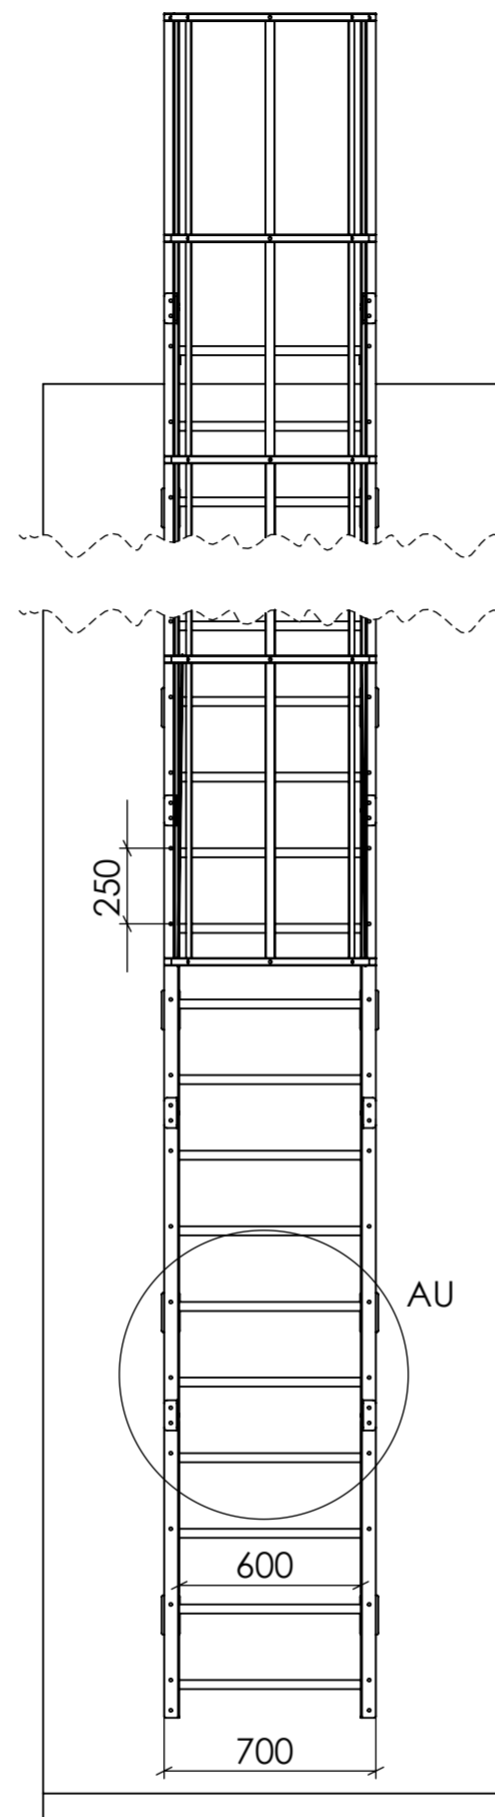

DETAIL AU
SCALE 1 : 15

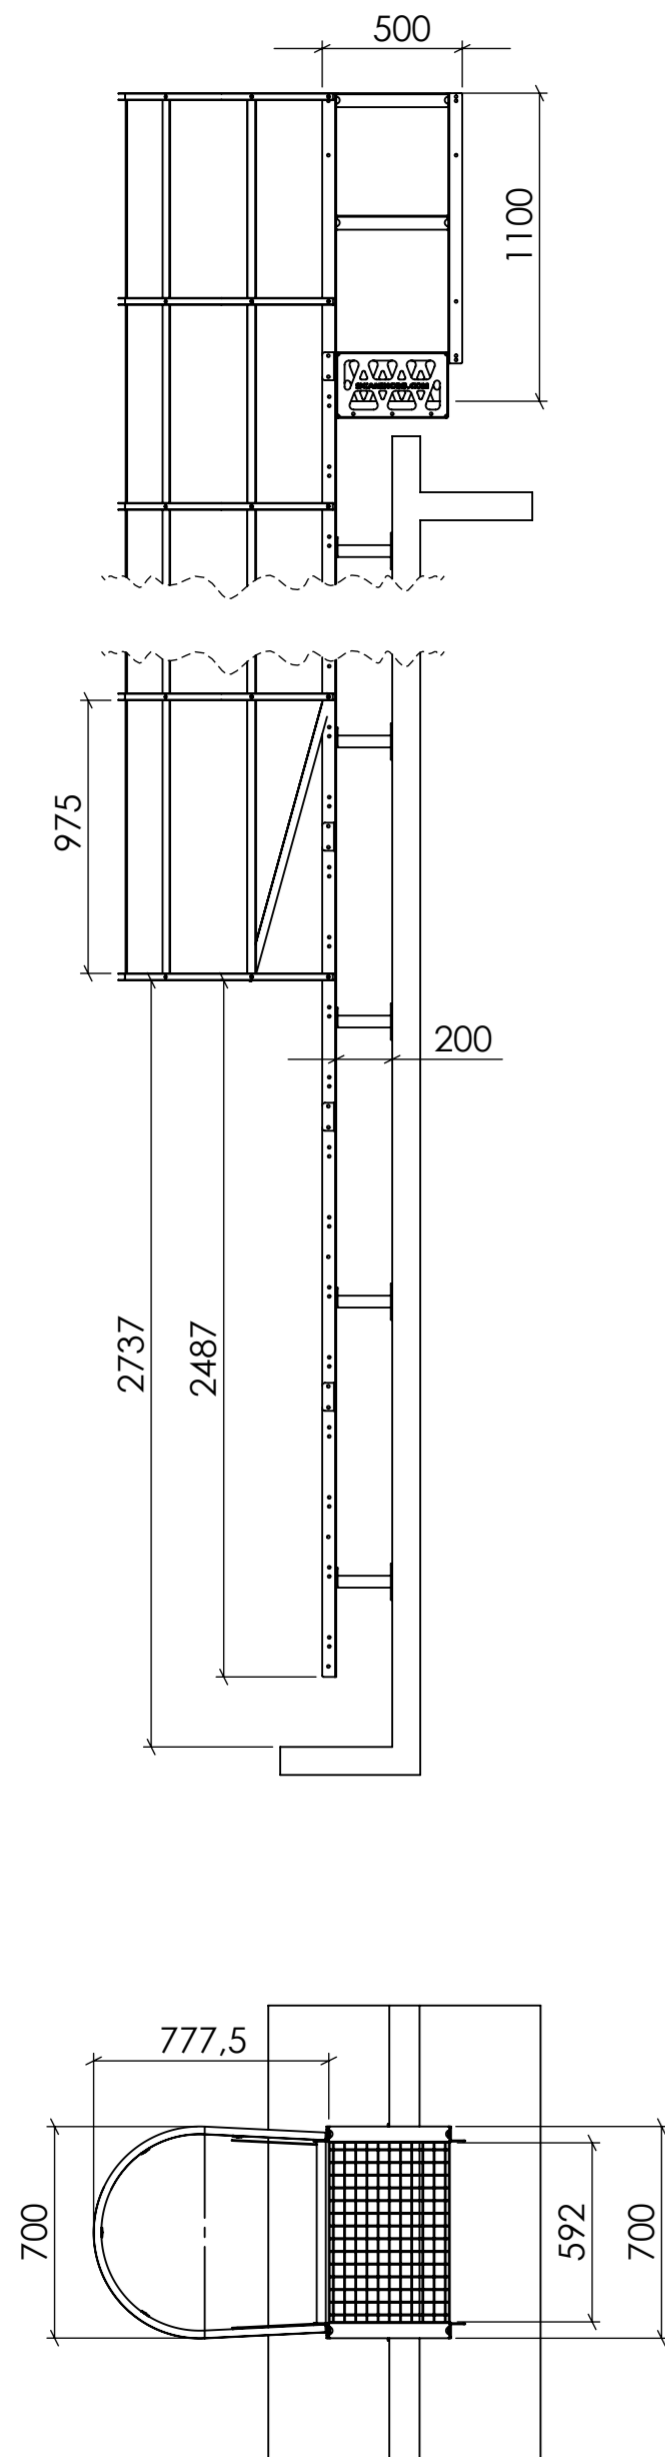