

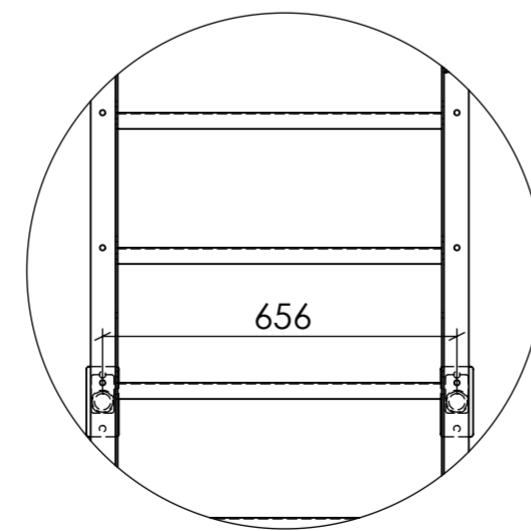
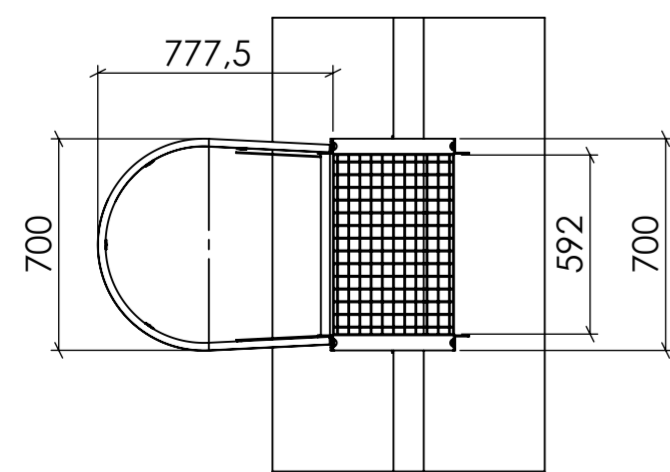


KOP_6.0

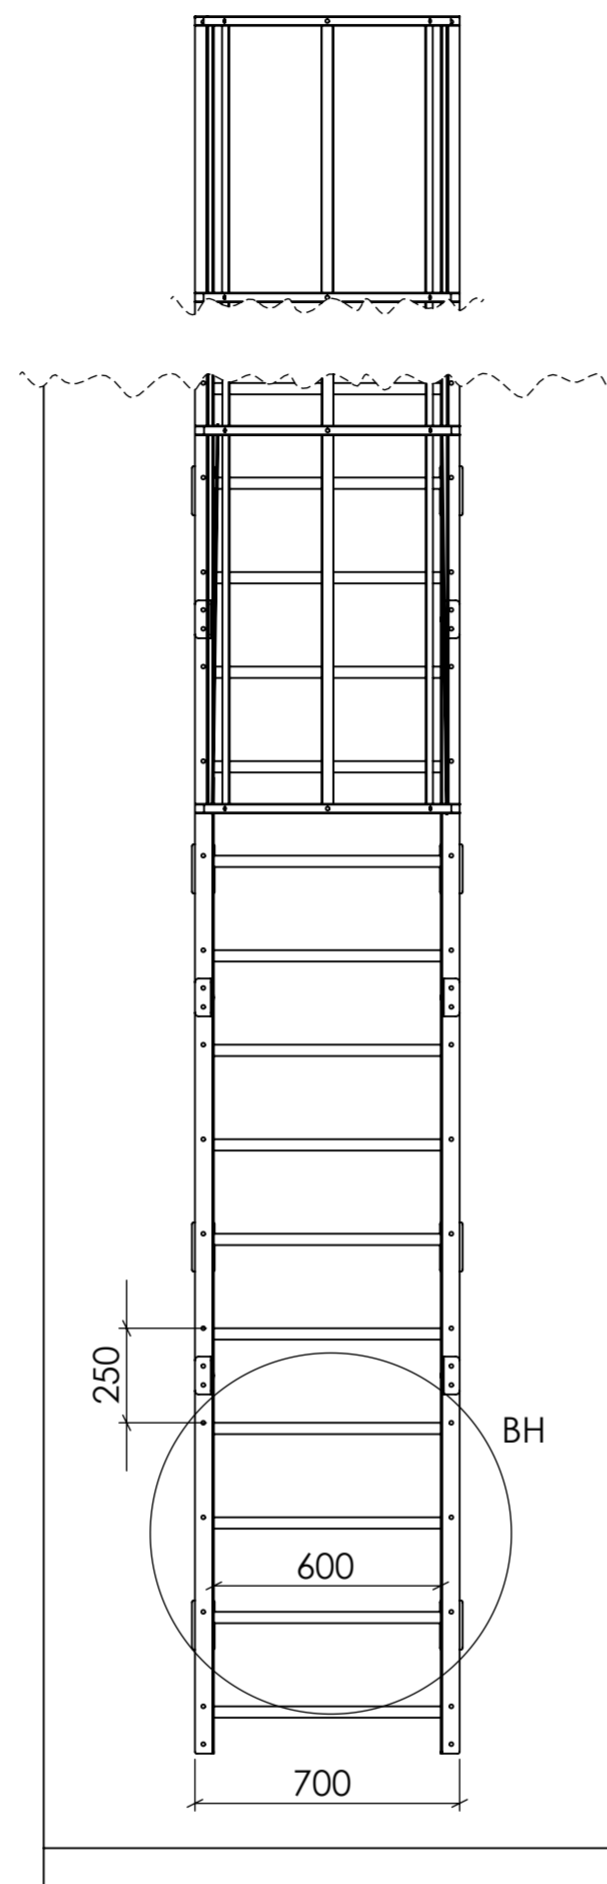

DETAIL BH
SCALE 1 : 14

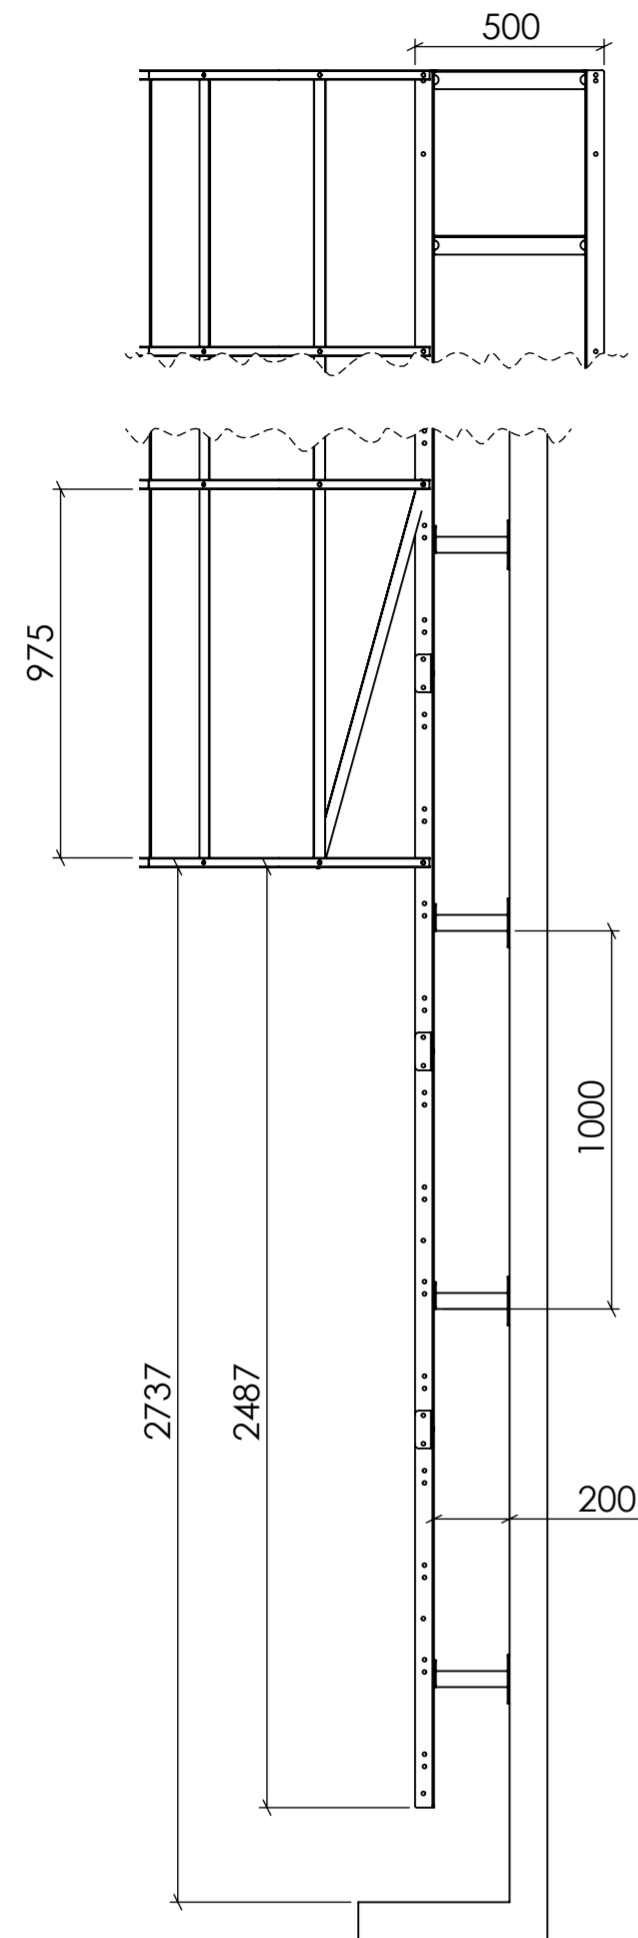