

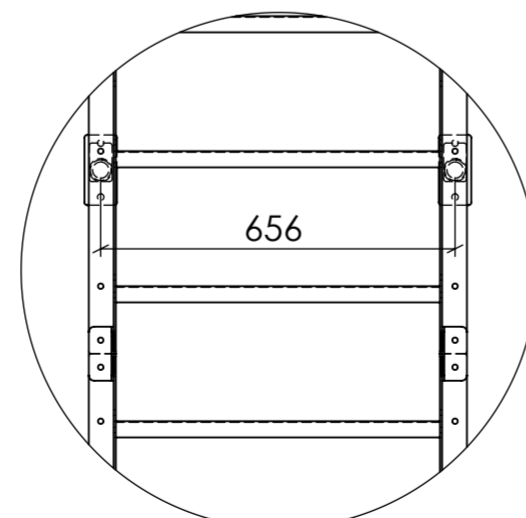


KOP_9.5

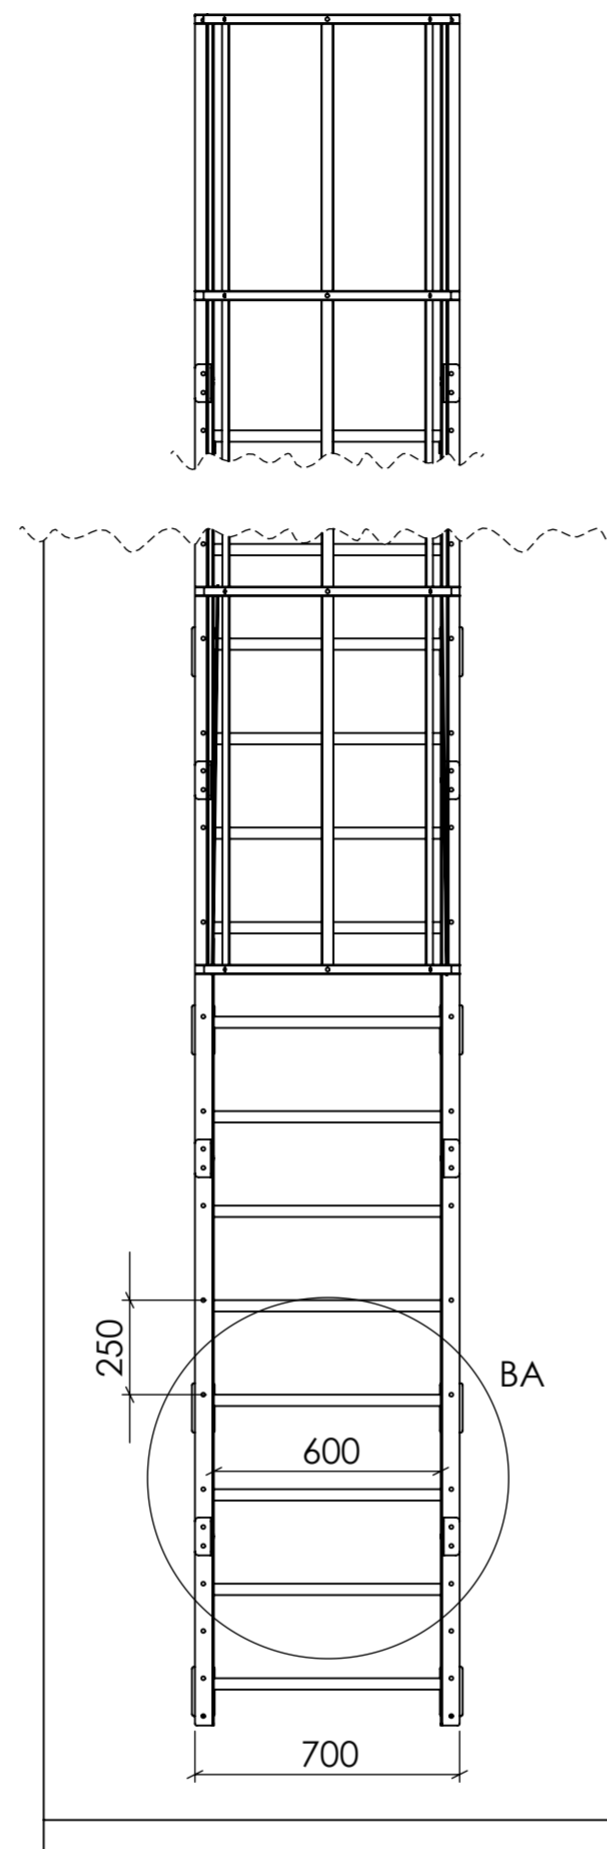

DETAIL BA
SCALE 1 : 14

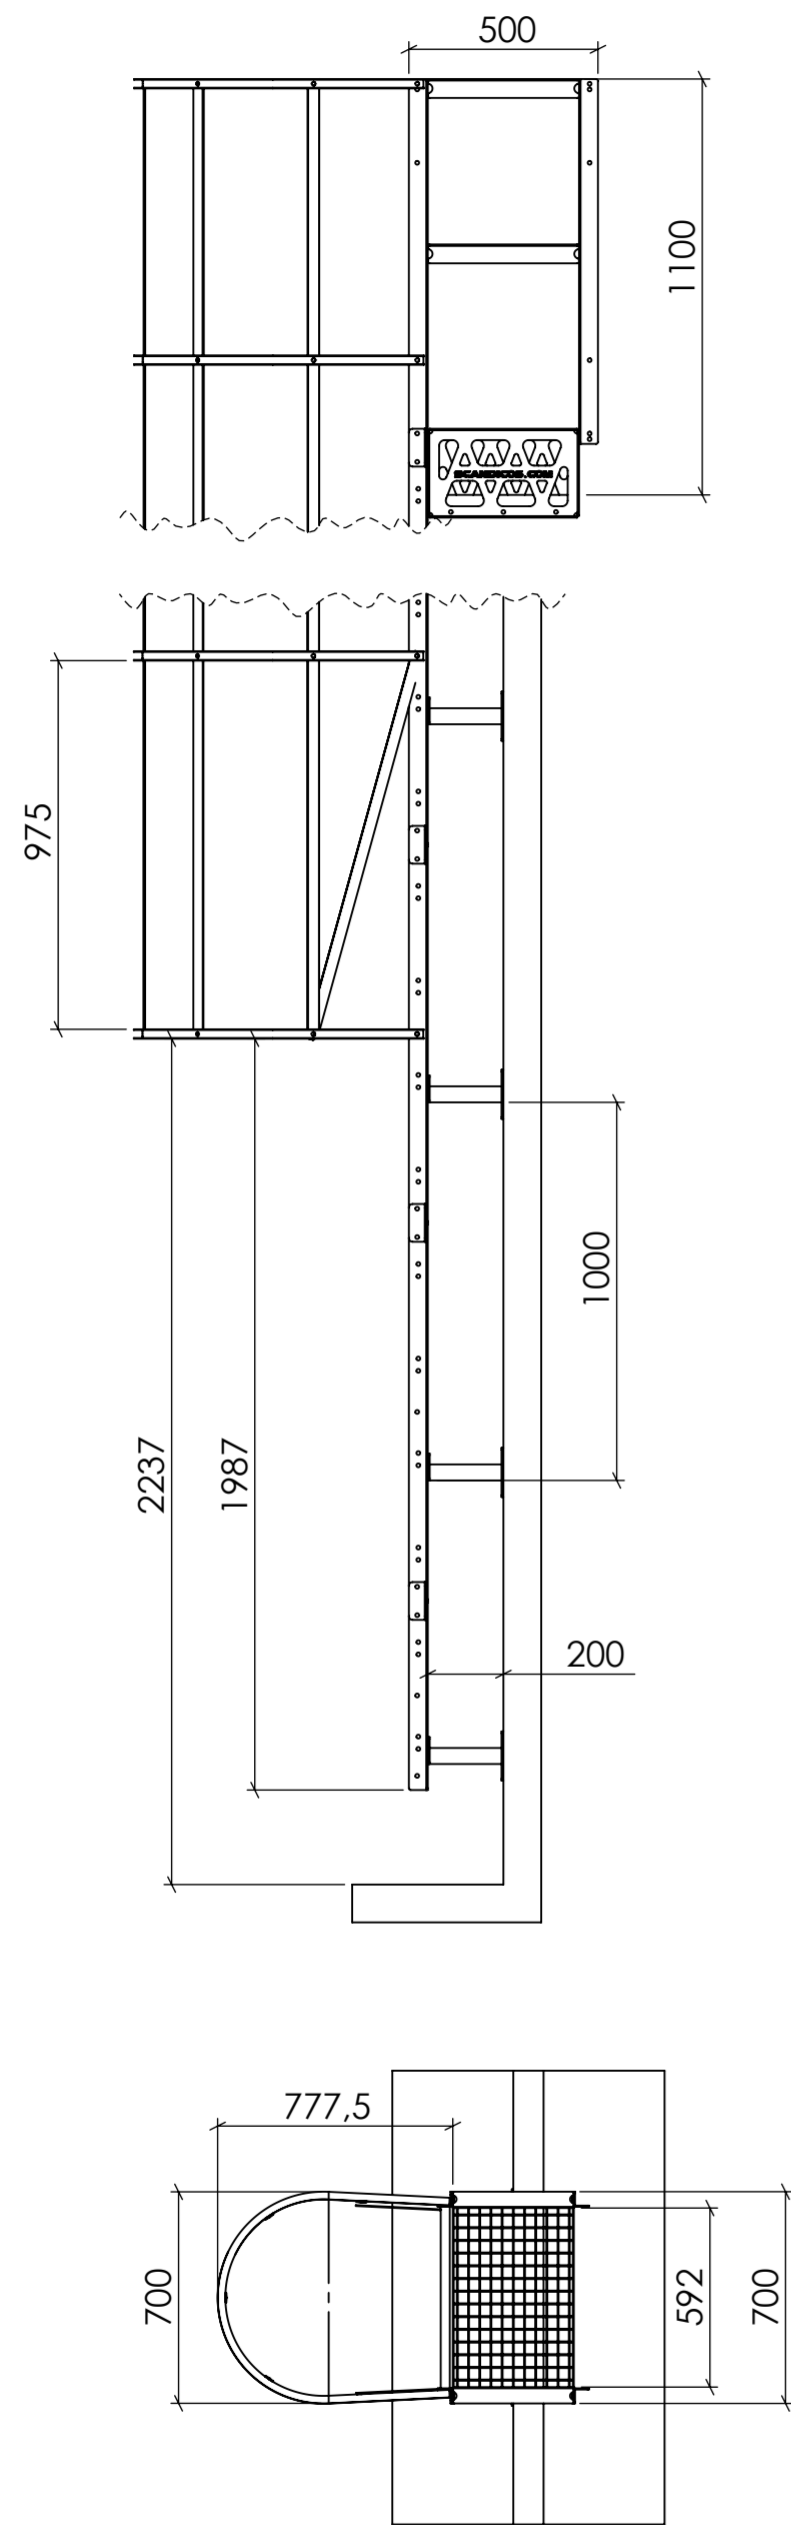